


PRICE STRUCTURE
BEDFORD CENTER FOR BUSINESS
2009

<u>Lot Size</u>	<u>Price</u>
less than 10 acres	\$35,000/Ac
10 Acres +	\$30,000/Ac
graded lots	Quoted individually, as prices are dependent upon the actual cost to grade the specific site

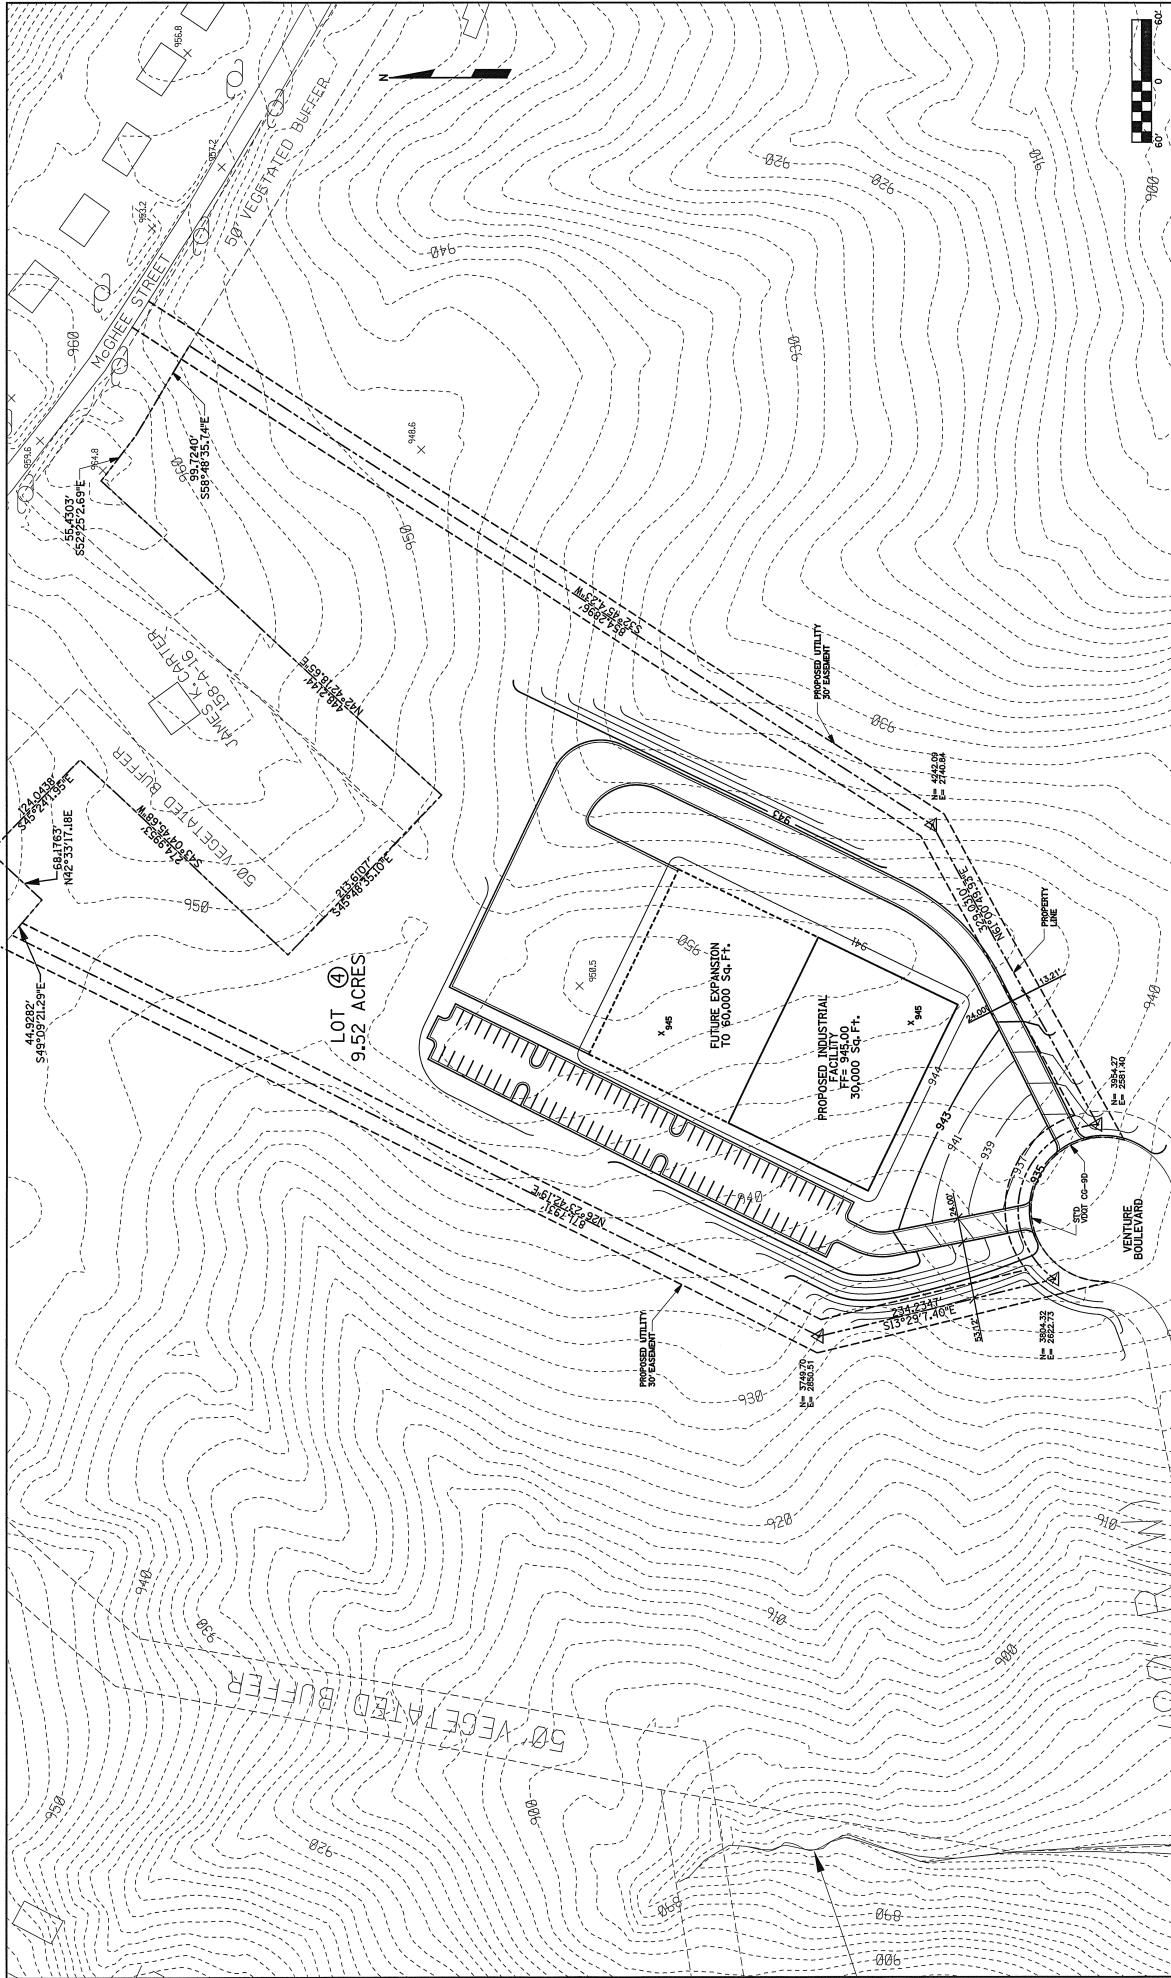

PROJECT BEDFORD JOINT INDUSTRIAL DEVELOPMENT AUTHORITY RIGHT NOW UTILITIES GRADING PLAN BEDFORD, VA		DRAWN RWF	CHECKED RWF	REVISION RWF	DATE APRIL 2003
TITLE PROPOSED FACILITY SITE PLAN		CREAM NO. 203012.00	CTR. NO. 203012.00	CADD NO. 0-SITE PLAN	SHEET NO. C-1
DATE APRIL 2003		REV. DATE BY APP. DESCRIPTION			

Wiley & Wilson
 AN EMPLOYEE-OWNED COMPANY
 2310 LANCHORNE ROAD P.O. BOX 877
 LYNCHBURG, VIRGINIA LYNCHBURG, VIRGINIA
 24501 24505-0877



REV.	DATE	BY	APP.	DESCRIPTION