
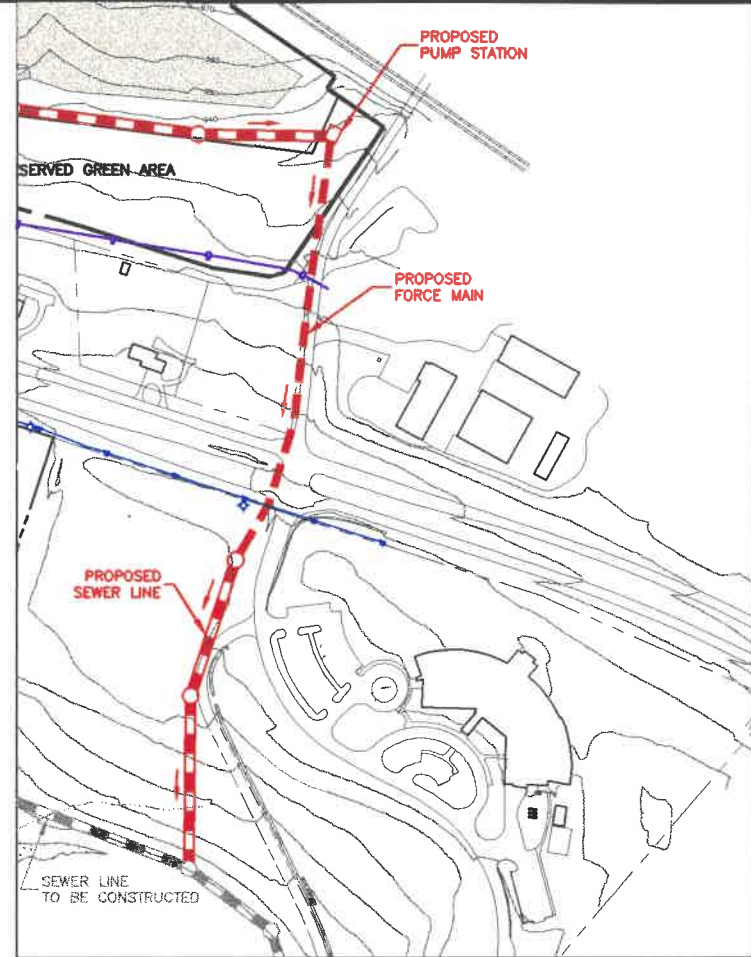




NORTH PARCEL
(MONTVALE CENTER
FOR COMMERCE)

LEGEND

-  DRAINAGE DITCH
-  STORMWATER DRAINAGE PIPE
-  PROPOSED WATER LINE
-  PROPOSED FIRE HYDRANT
-  PROPOSED SEWER LINE
-  PROPOSED MANHOLE



INSET
0 100 200 400
SCALE IN FEET

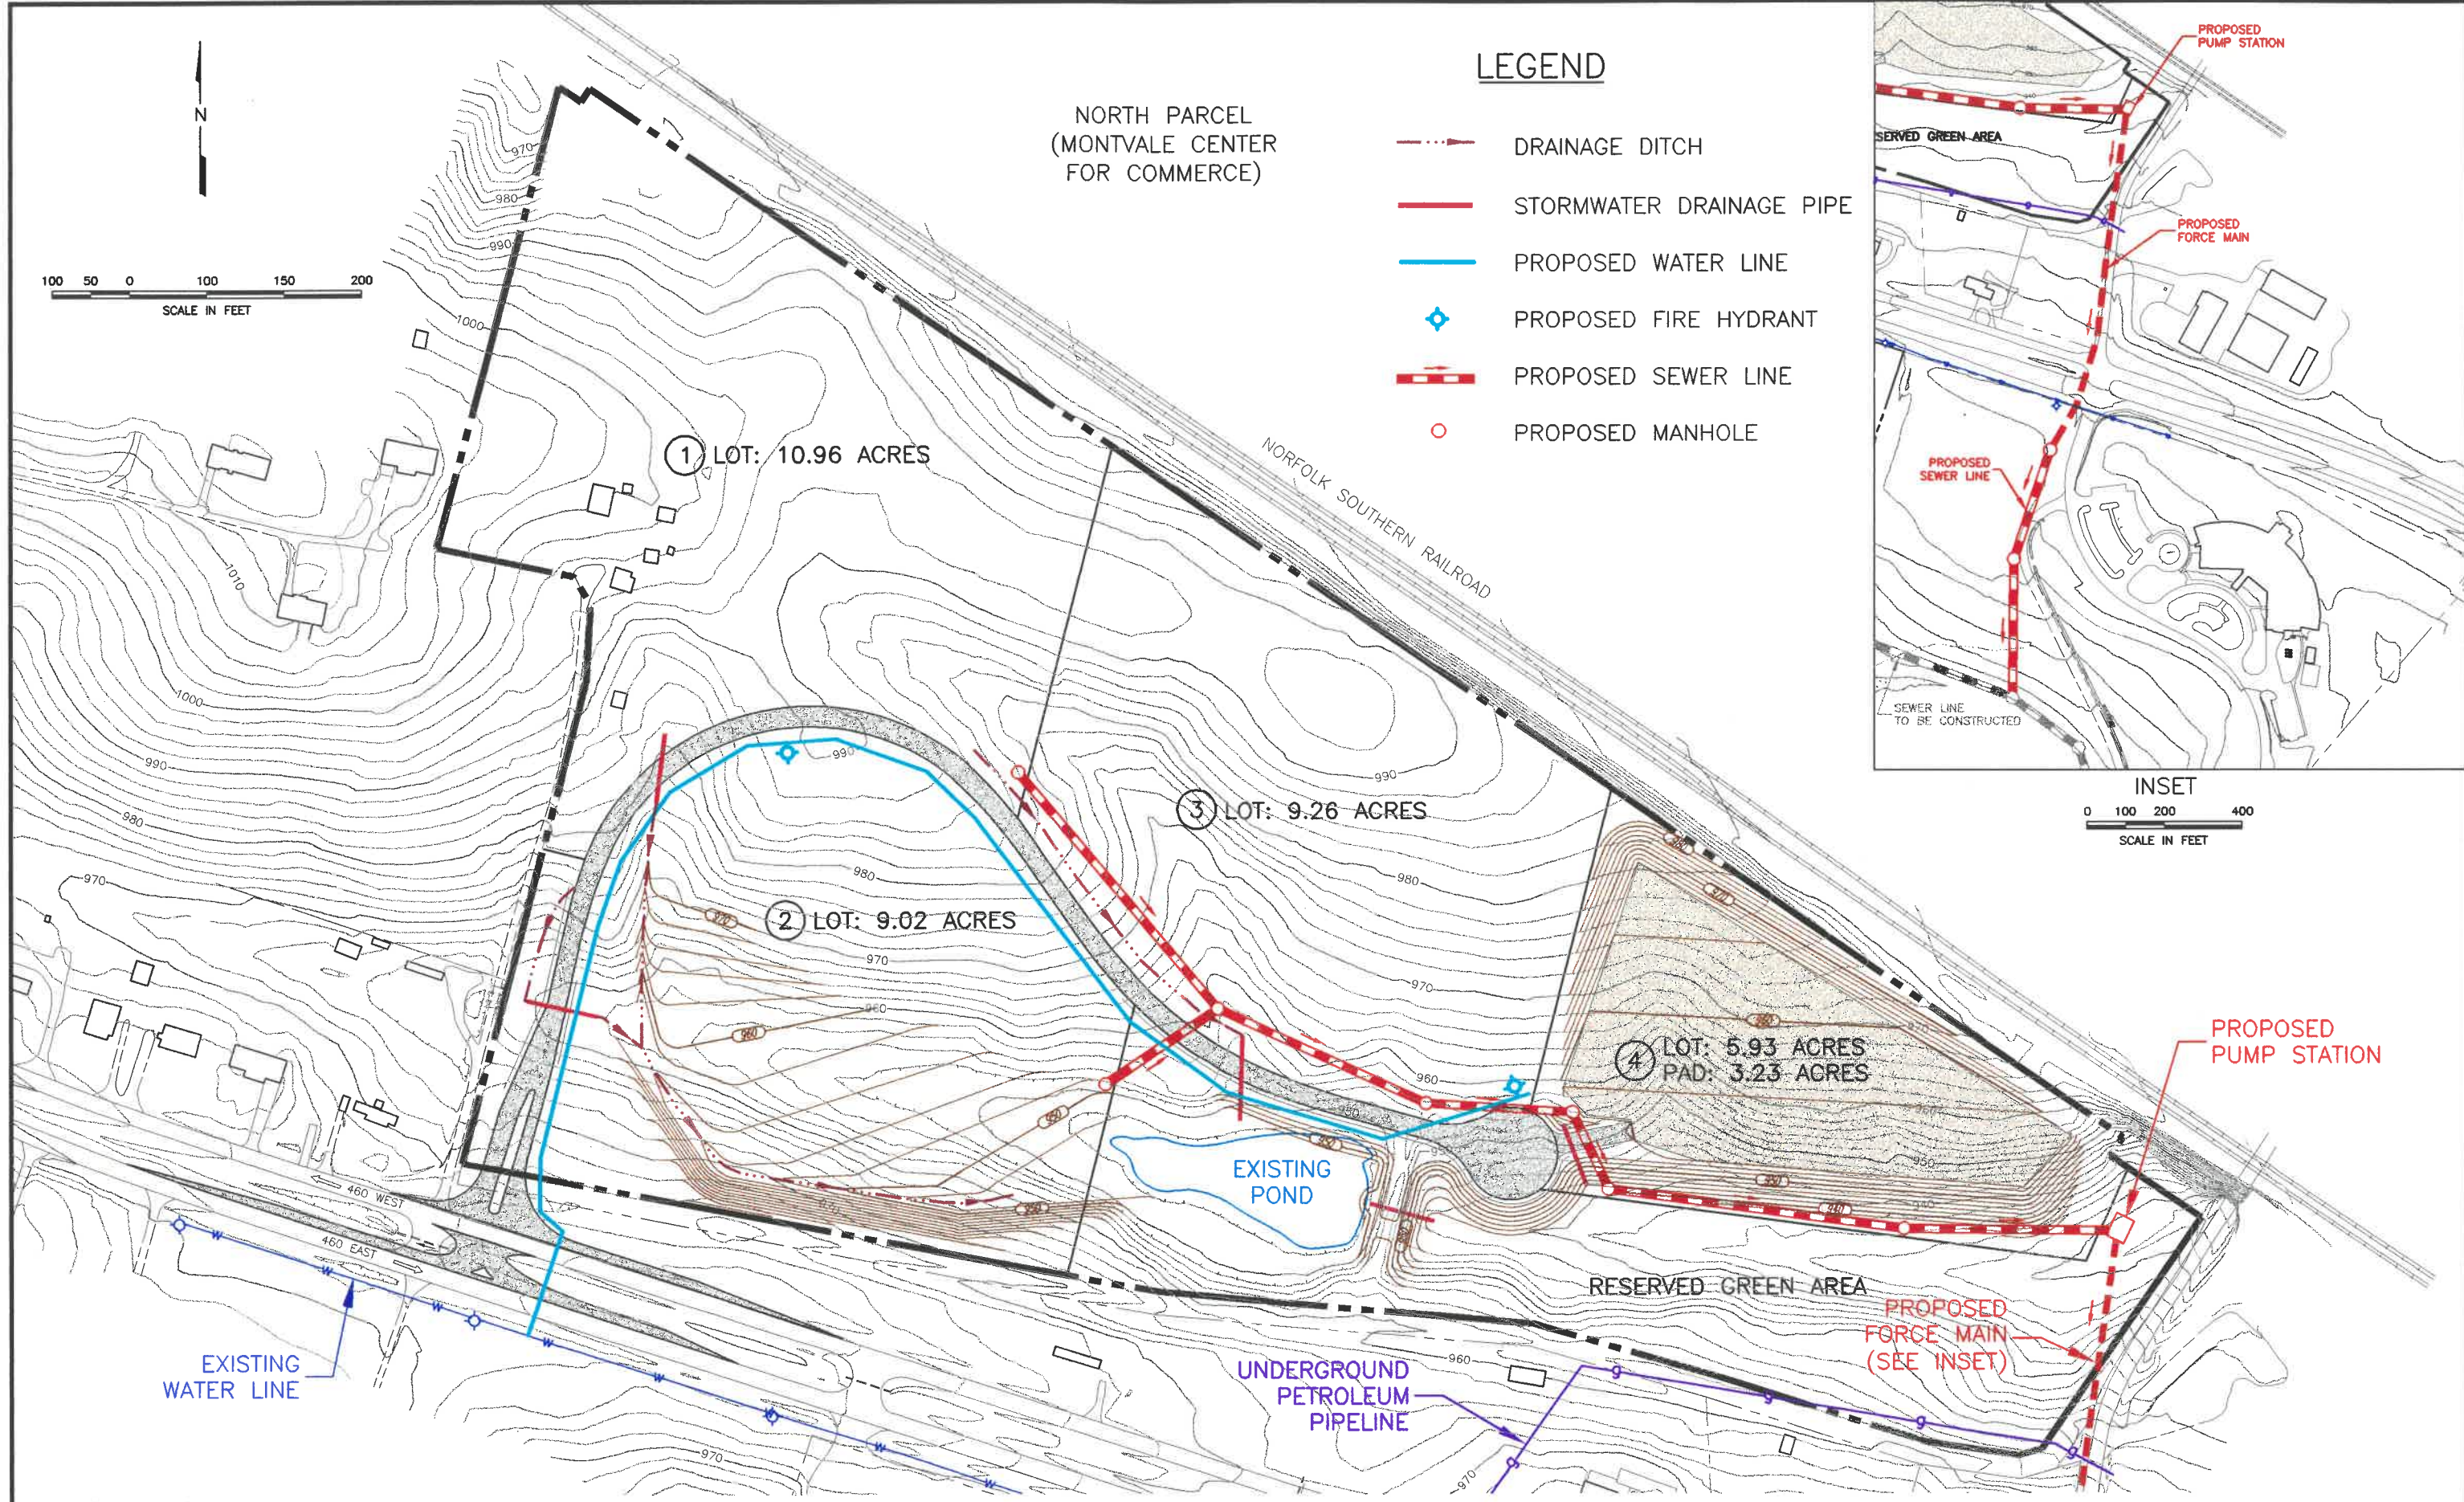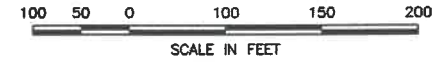

CZESNOWS 991209.1521 17264MAP

ANDERSON AND ASSOCIATES, Inc.

Engineers
Surveyors
Planners

Blacksburg, VA
Greensboro, NC
Richmond, VA
Tri-Cities, TN

DATE : 10 DEC 99
SCALE : AS SHOWN
DESIGNED: DWW, AJC
DRAWN : AJC
CHECKED: BMK, GSC

REVISIONS:

MONTVALE CENTER FOR COMMERCE
BEDFORD COUNTY, VIRGINIA

SITE LAYOUT AND UTILITIES PLAN

DOCUMENT NO.
17264-002
SHEET
1 OF 1